

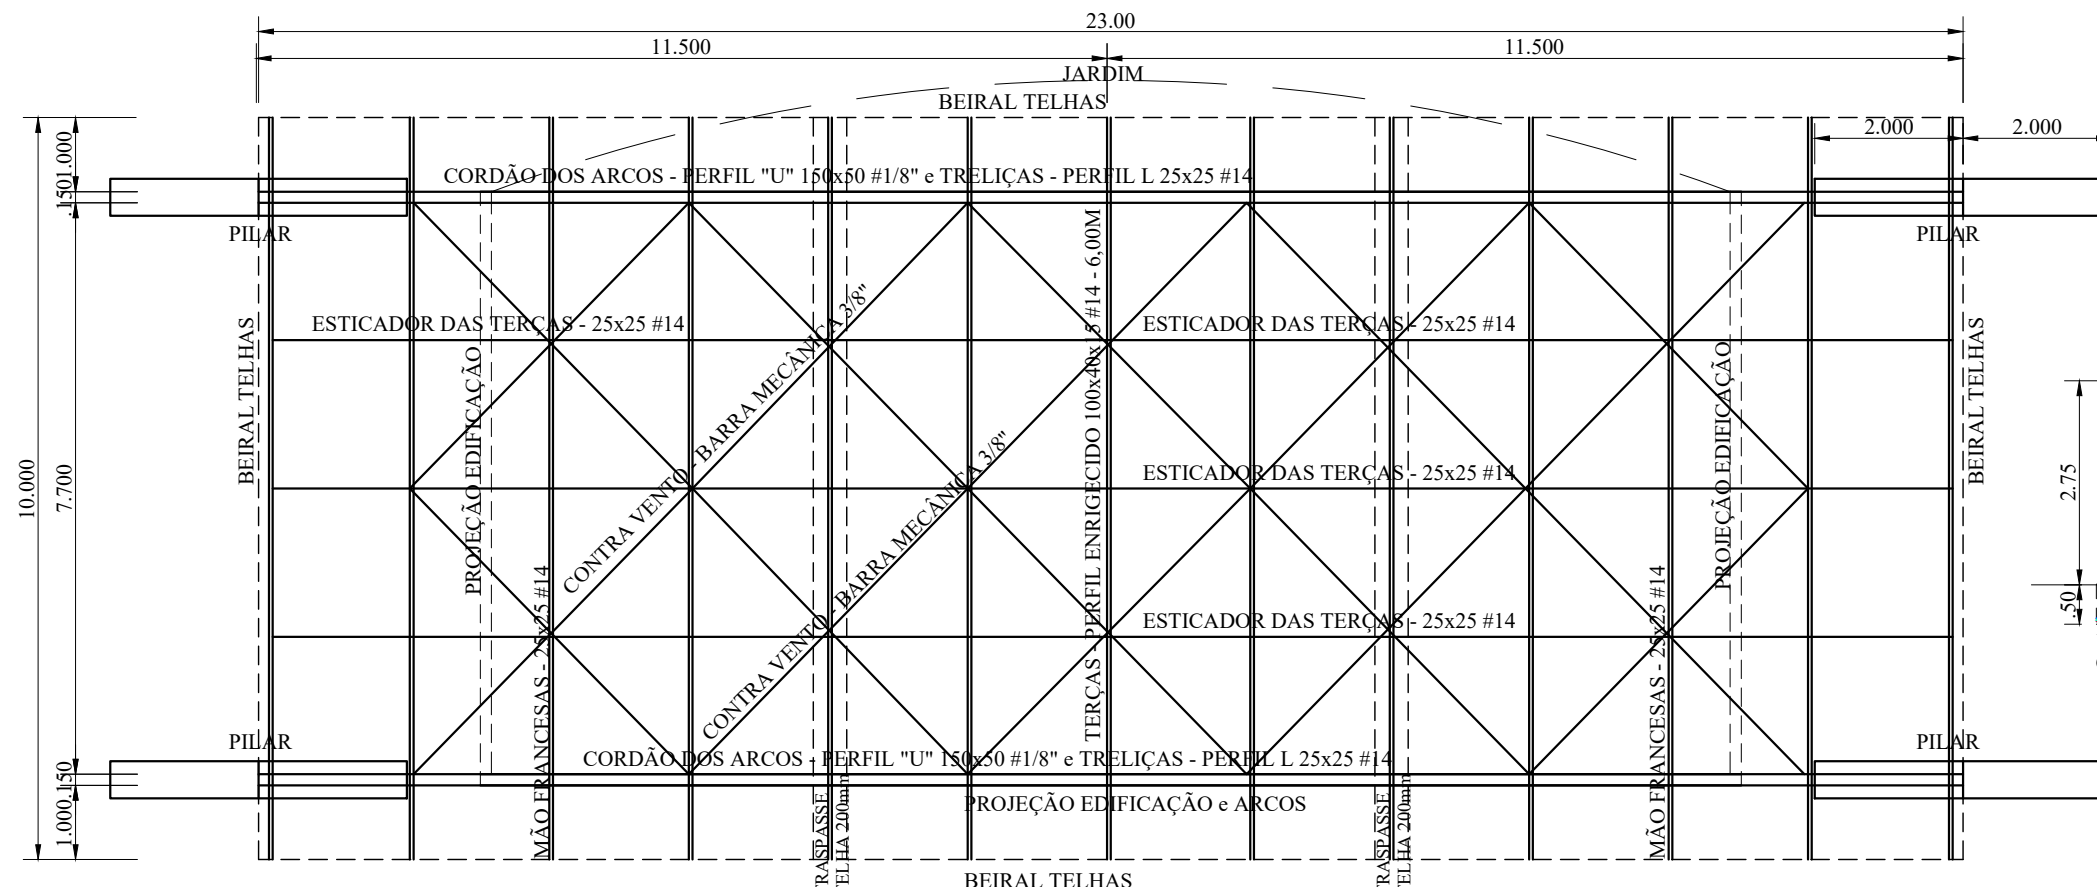


QUADRO DE FERRAGENS 4 PILARES COBERTA											
ITEM	REPET.	POSICÃO	BITOLA		TAMANHO ITEM (M)	QUANTID.	TAMANHO TOTAL (M)	PESO LINEAR (KG/M)	PESO UNITARIO (KG)	FORMA (M <sup>2</sup> )	CONCRETO (M <sup>3</sup> )
			MM	POL							
PILAR - BASE	4,00	N1	12,50	1/2"	4,00	6,00	96,00	0,96	92,45	20,00	8,00
PILAR - BASE	4,00	N2	12,50	1/2"	1,00	21,00	84,00	0,96	80,89		
PILAR - ESTRUTURA	4,00	N3	12,50	1/2"	2,75	6,00	66,00	0,96	63,56	46,75	16,50
PILAR - ESTRUTURA	4,00	N4	5,00	3/16"	2,18	18,00	156,96	0,15	24,17		
<b>TOTAL GERAL</b>									<b>261,07</b>	<b>66,75</b>	<b>24,50</b>

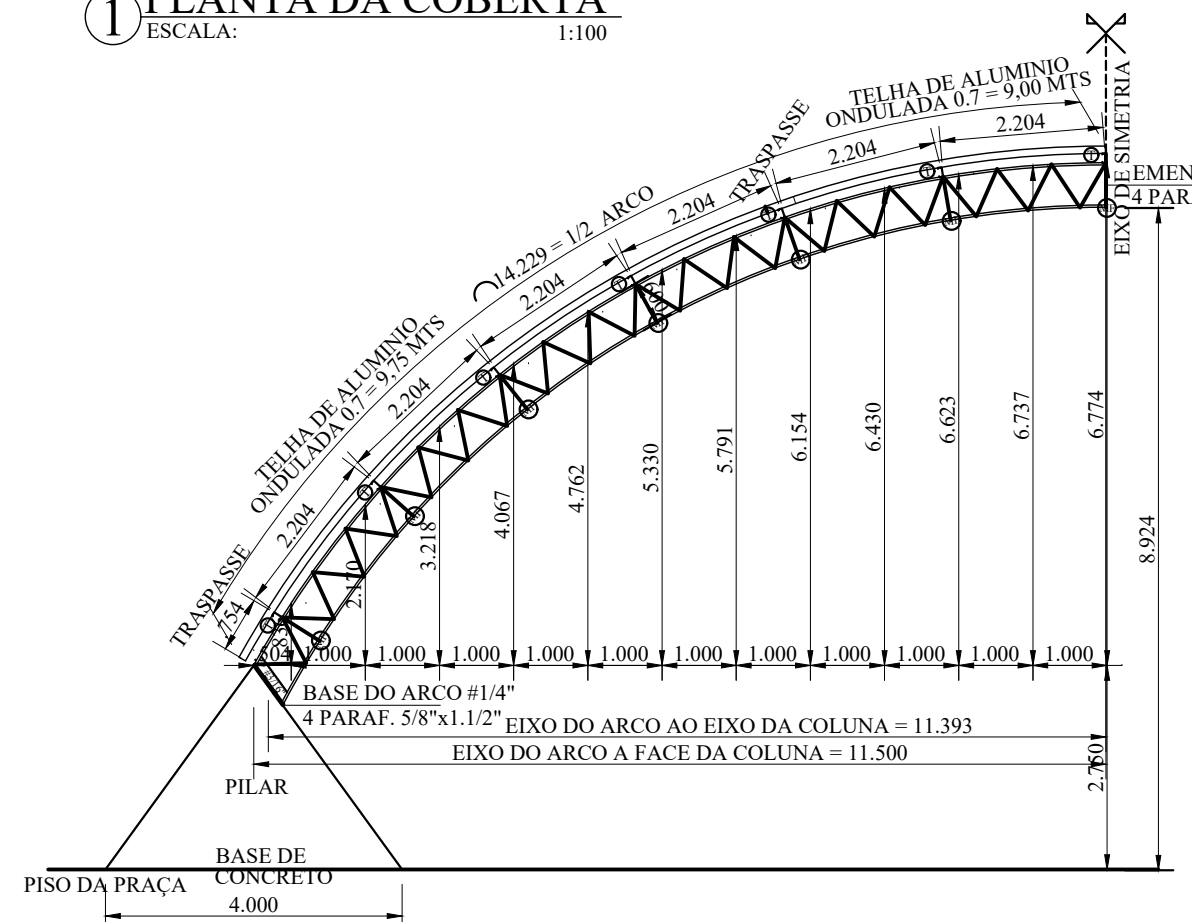


**1 PLANTA DA COBERTA**  
ESCALA: 1:100


**DETALHE ESTRUTURAL 4 PILARES**

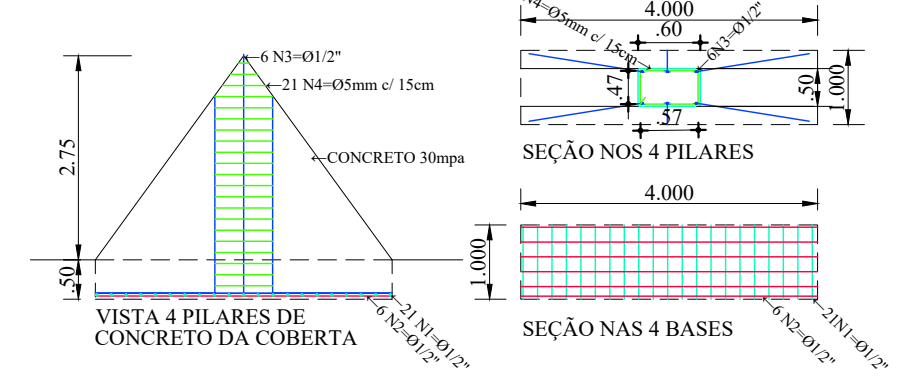

**2 DETALHAMENTO DO ARCO**  
ESCALA: 1:100

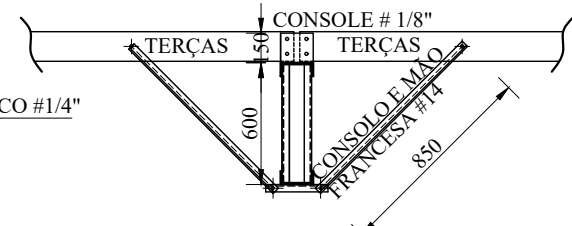

**3 EMENDA DAS TERÇAS**  
ESCALA: 1:50

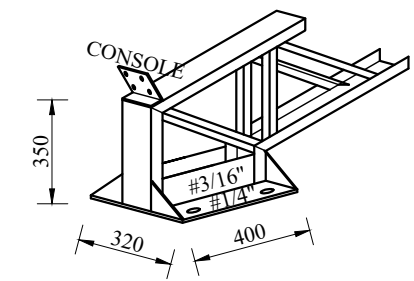

**4 DETALHE FIM ARCO**  
ESCALA: 1:50

**PREFEITURA MUNICIPAL DE CAMPOS SALES**

OBRA: **CONSTRUÇÃO DE PARQUE DE FEIRAS E EVENTOS**

LOCALIDADE: **SEDE - CAMPOS SALES - CE**

DATA: **20.03.2020**  
ESCALA: **INDICADA**

ASSUNTO: **PROJ. ESTRUTURAL - COBERTA PALCO**

PROJETO:   
PRACHA: **01**  
Narcis de Melo Júnior  
CREA: 0607557370